

1 FIRST FLOOR PLAN - REVERSE 

SCALE: 1/8" = 1'-0"

HOUSE AREA: 1,568 G.S.F.
 GARAGE AREA: 188 G.S.F.
 TOTAL AREA: 2,400 G.S.F.

GENERAL NOTES

1. GENERAL NOTES, KEYNOTES, AND LEGEND ON THIS SHEET REFER TO THIS SHEET ONLY.
2. ALL DIMENSIONS ARE TO FACE OF STUD, FACE OF CONCRETE, OR FACE OF FOUNDATION UNLESS NOTED OTHERWISE.
3. CONTRACTOR IS RESPONSIBLE FOR VERIFYING ALL MEASUREMENTS AND DIMENSIONS IN EXISTING CONSTRUCTION. ANY DISCREPANCIES SHOULD BE REPORTED TO THE DESIGNER IMMEDIATELY.

LEGEND

-  REINFORCED CONCRETE
-  2X WOOD FRAMING/FLOOR FRAMING

IN PROGRESS
 NOT FOR
 CONSTRUCTION

TORRY KERSENBROCK
 EASTSIDE HOMES - SUMMIT 2
 CASPER, WYOMING 82601




PROJECT NUMBER
 21-009

DATE
 6/14/2022


DRAWN BY
 D. LITTLE

DISK ID.
 21-009_
 FIRST FLOOR
 DIMENSION PLN
 REVERSE
 SHEET TITLE


SHEET NUMBER
 3.00

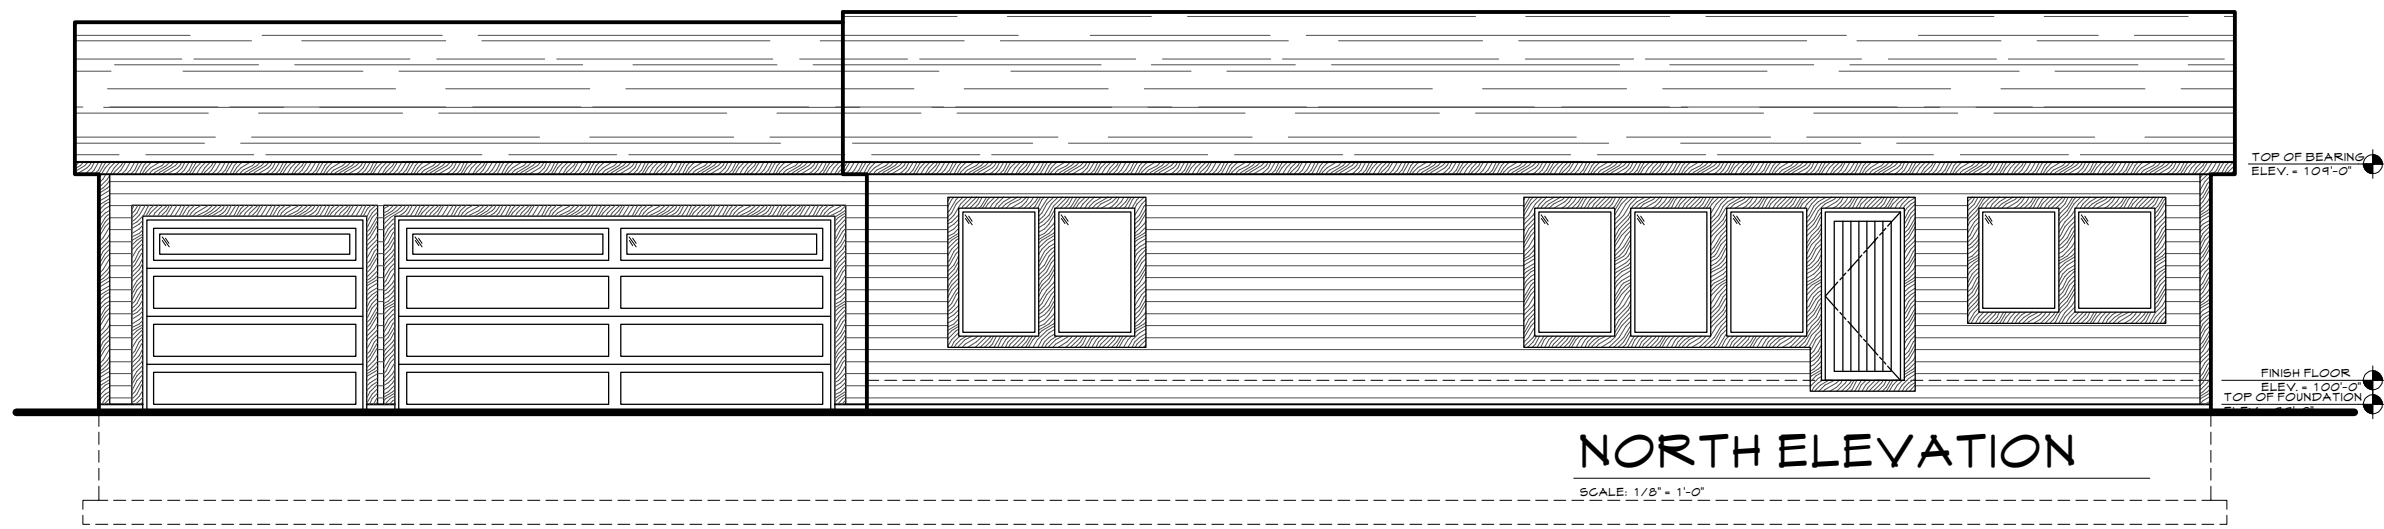


NORTH ELEVATION

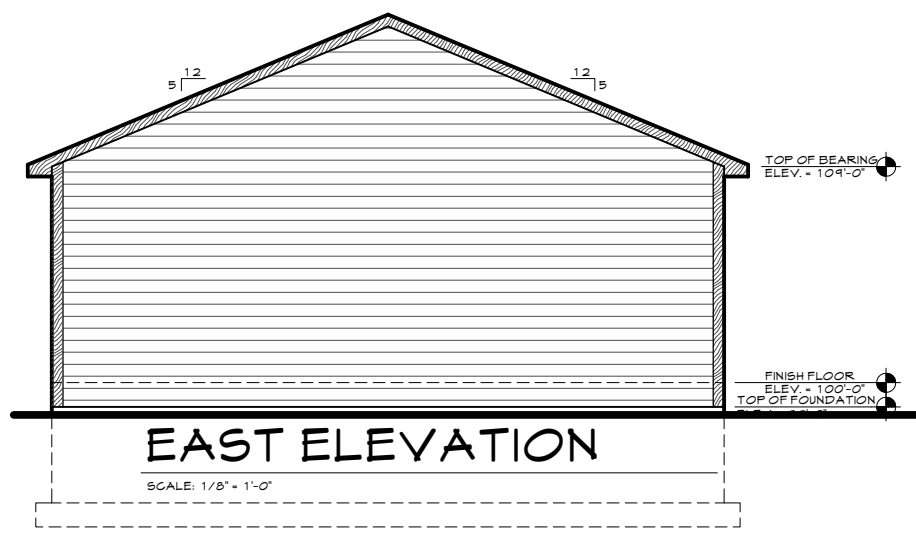

EAST ELEVATION

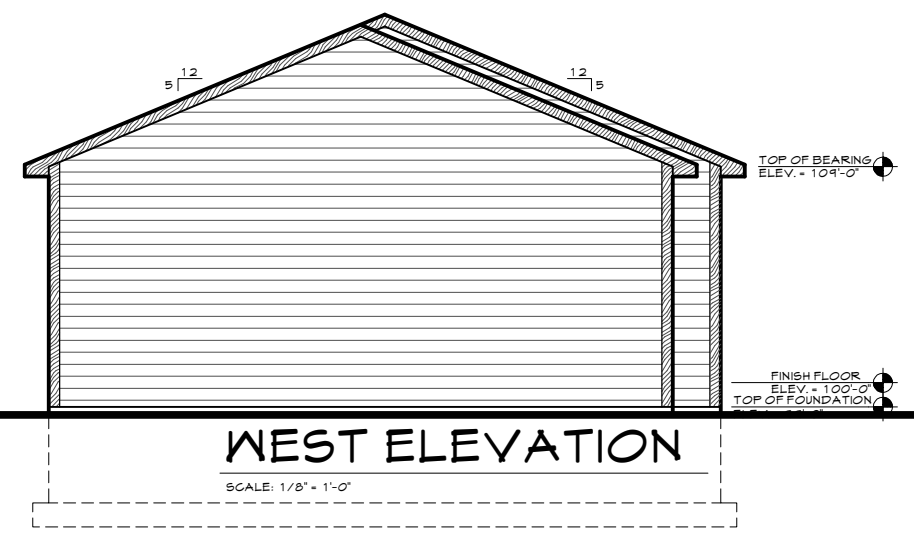

WEST ELEVATION

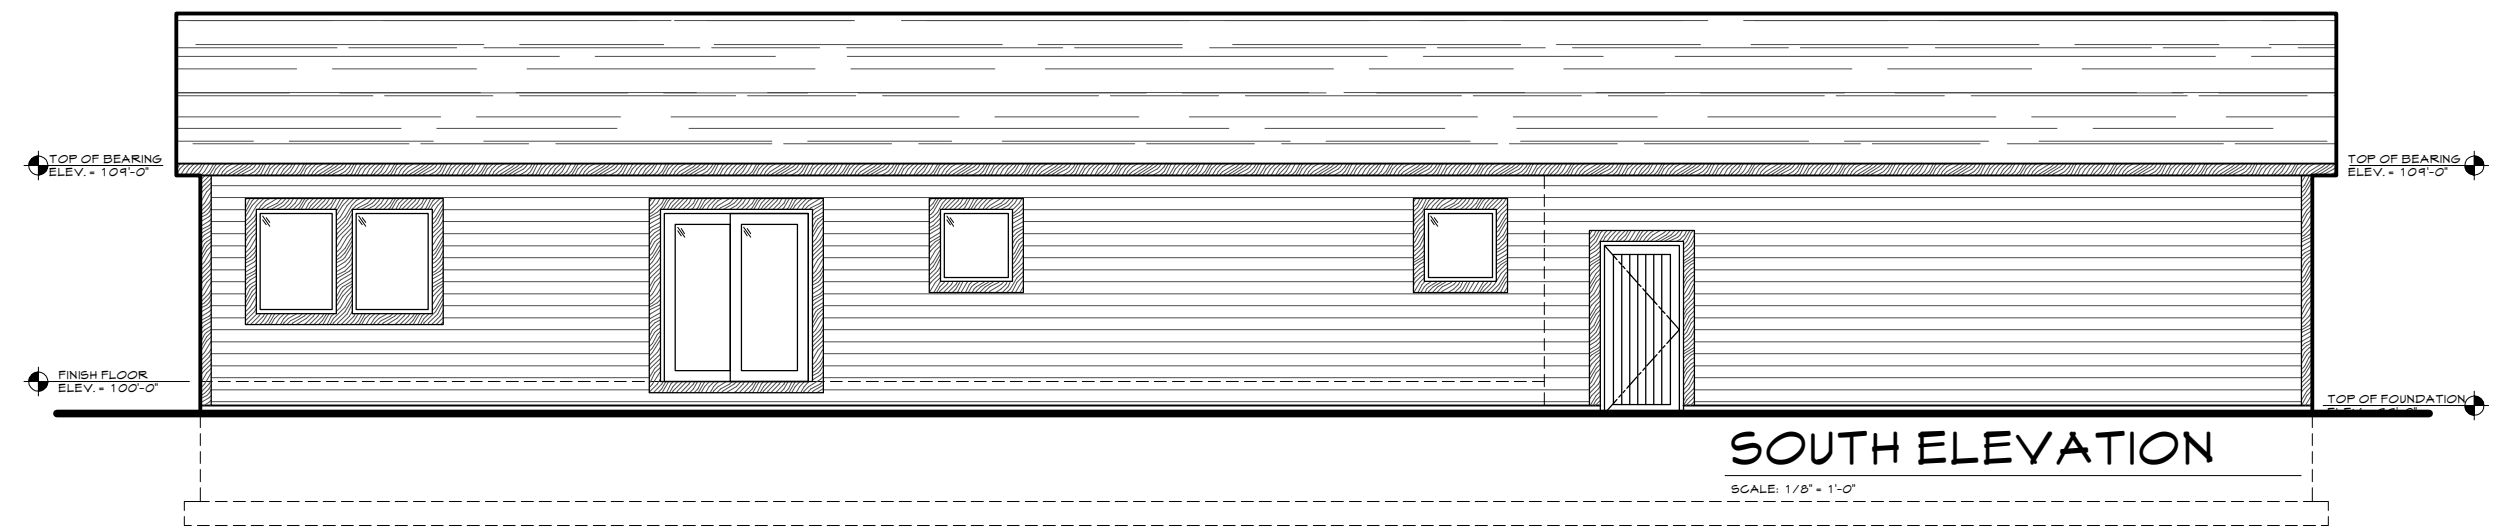



SOUTH ELEVATION

GENERAL NOTES

1. GENERAL NOTES, KEYNOTES, AND LEGEND ON THIS SHEET REFER TO THIS SHEET ONLY.
2. ALL DIMENSIONS ARE TO FACE OF STUD, FACE OF CONCRETE, OR FACE OF FOUNDATION UNLESS NOTED OTHERWISE.
3. CONTRACTOR TO VERIFY ALL FINISH PAINTS AND COLORS WITH OWNER PRIOR TO CONSTRUCTION.

LEGEND

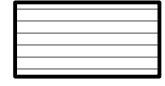-  HARDY BOARD/LAP SIDING; COLOR AND FINISH TO BE SELECTED BY OWNER;
-  WOOD TRIM BOARDS, STAIN FINISH COLOR TO BE SELECTED BY OWNER.

TORRY KERSENBROCK
EASTSIDE HOMES - SUMMIT 2
CASPER, WYOMING 82601



PROJECT NUMBER
21-009

DATE
6/14/2022

DRAWN BY
D. LITTLE

DISK ID.
21-009_5.10.dwg

SHEET TITLE
BUILDING ELEVATIONS REVERSED

SHEET NUMBER
5.10

IN PROGRESS
NOT FOR
CONSTRUCTION