


Pinehill

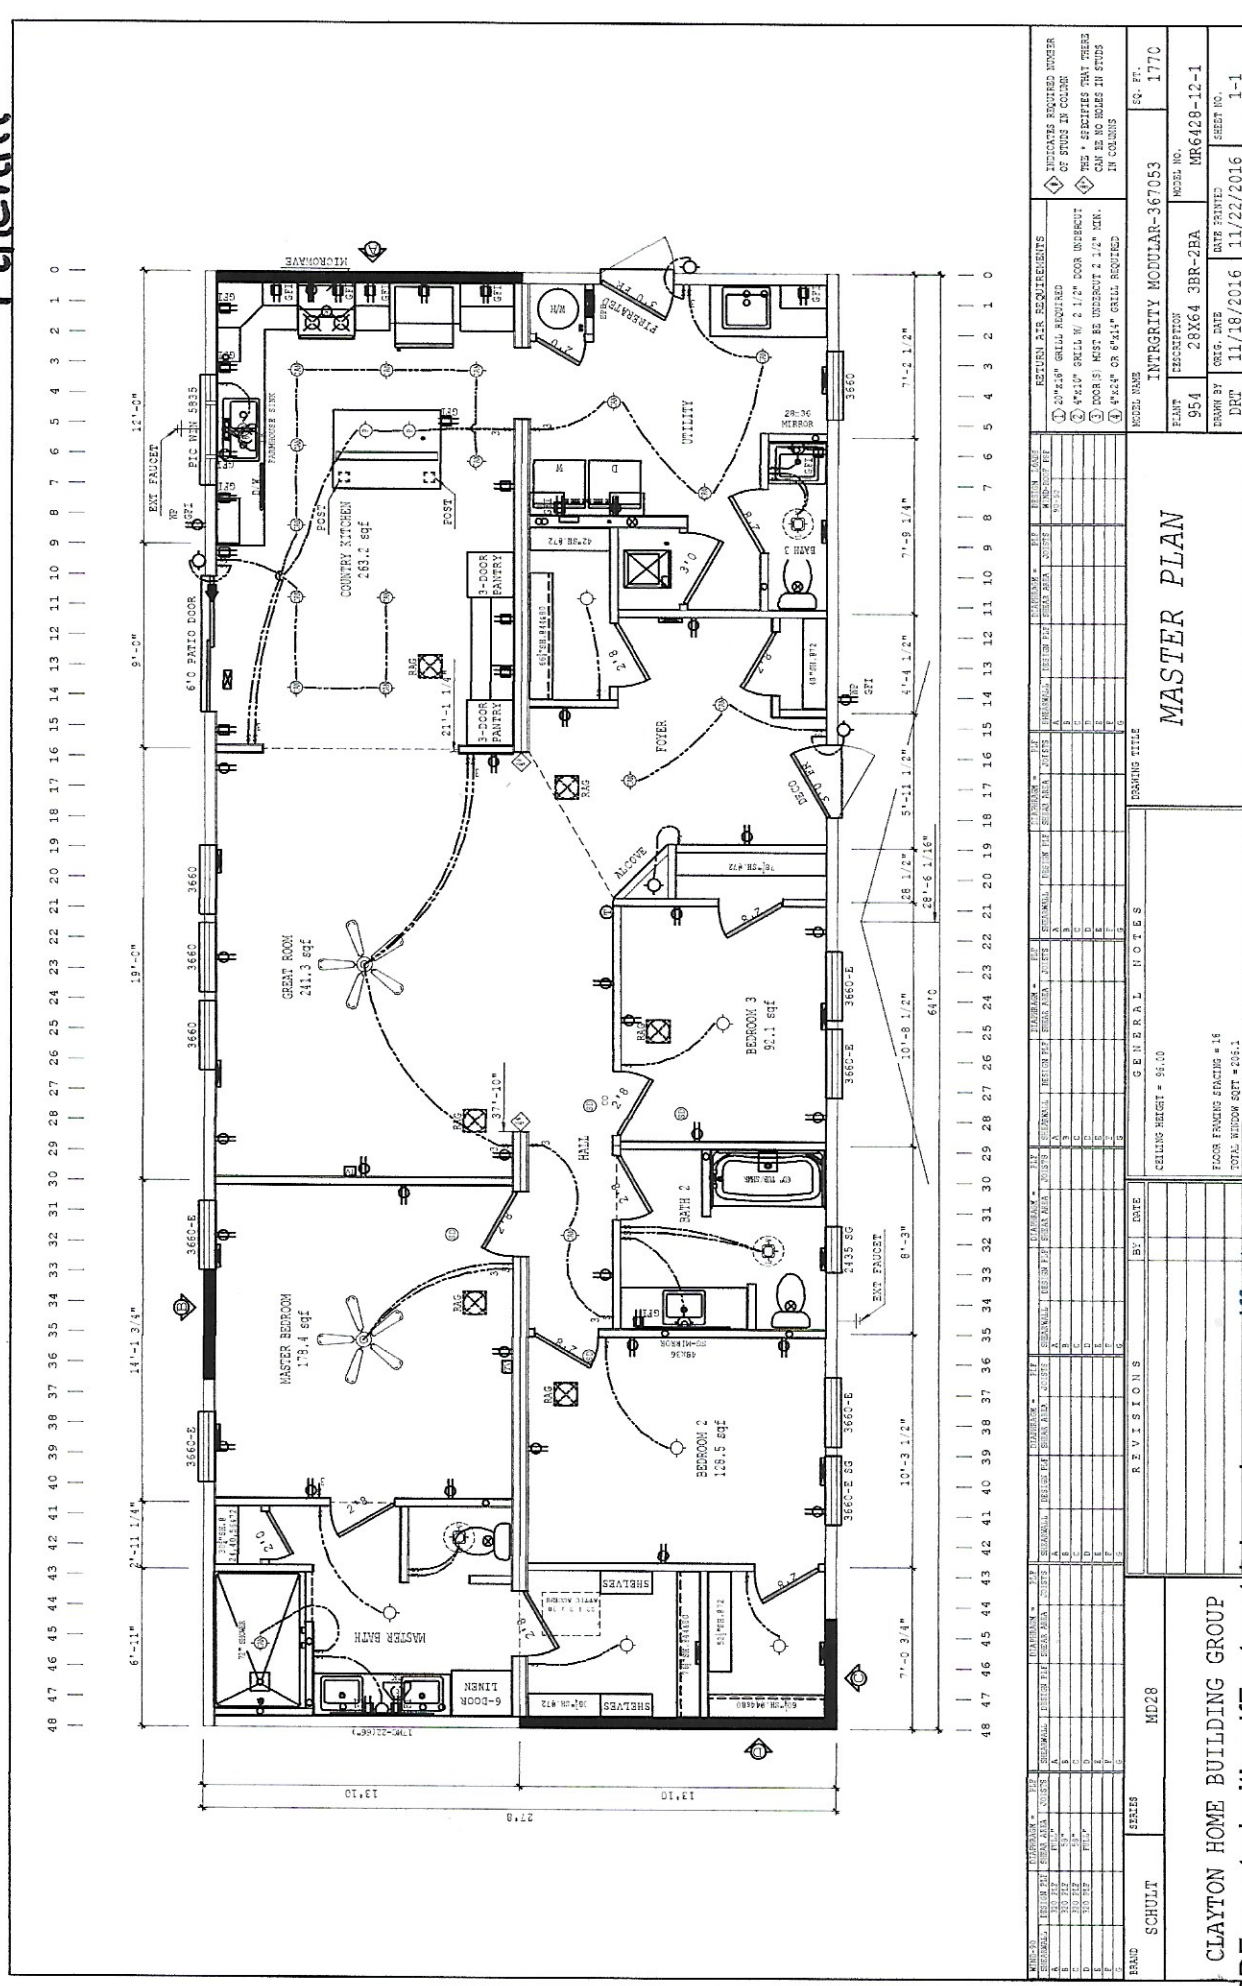

48 47 46 45 44 43 42 41 40 39 38 37 36 35 34 33 32 31 30 29 28 27 26 25 24 23 22 21 20 19 18 17 16 15 14 13 12 11 10 9 8 7 6 5 4 3 2 1 0

0 1 2 3 4 5 6 7 8 9 10 11 12 13 14 15 16 17 18 19 20 21 22 23 24 25 26 27 28 29 30 31 32 33 34 35 36 37 38 39 40 41 42 43 44 45 46 47 48

INDICATES REQUIRED NUMBER OF STUDS IN COLUMN	RESTURN AIR REQUIREMENTS
REG. * SPECIFICS THAT THESE CHANGES IN STUDS IN COLUMN	1 20"x24" GRILL REQUIRED
	2 4"x10" GRILL W/ 2 1/2" DOOR UNDERCUT
	3 DOOR S/ MUST BE UNDERCUT 2 1/2" MIN.
	4 4"x14" OR 6"x14" GRILL REQUIRED.

SR. FT.	1770
MOD. NAME	INTEGRITY MODULAR-367053
PLANT	28X64 3BR-2BA
DATE PRINTED	11/18/2016
DATE PRINTED	11/22/2016
MODEL NO.	MR6428-12-1
SHEET NO.	1-1

DRAWING TITLE	
MASTER PLAN	
DRAWING NOTES	
CEILING HEIGHT = 8'-10"	
FLOOR FINISH FINISHING = 16	
TOTAL WINDOW SFT = 556.1	

BRAND	SCHULTZ
MODEL	MD28
REV. NO.	
REV. DATE	
REV. DESCRIPTION	