


DEERFIELD

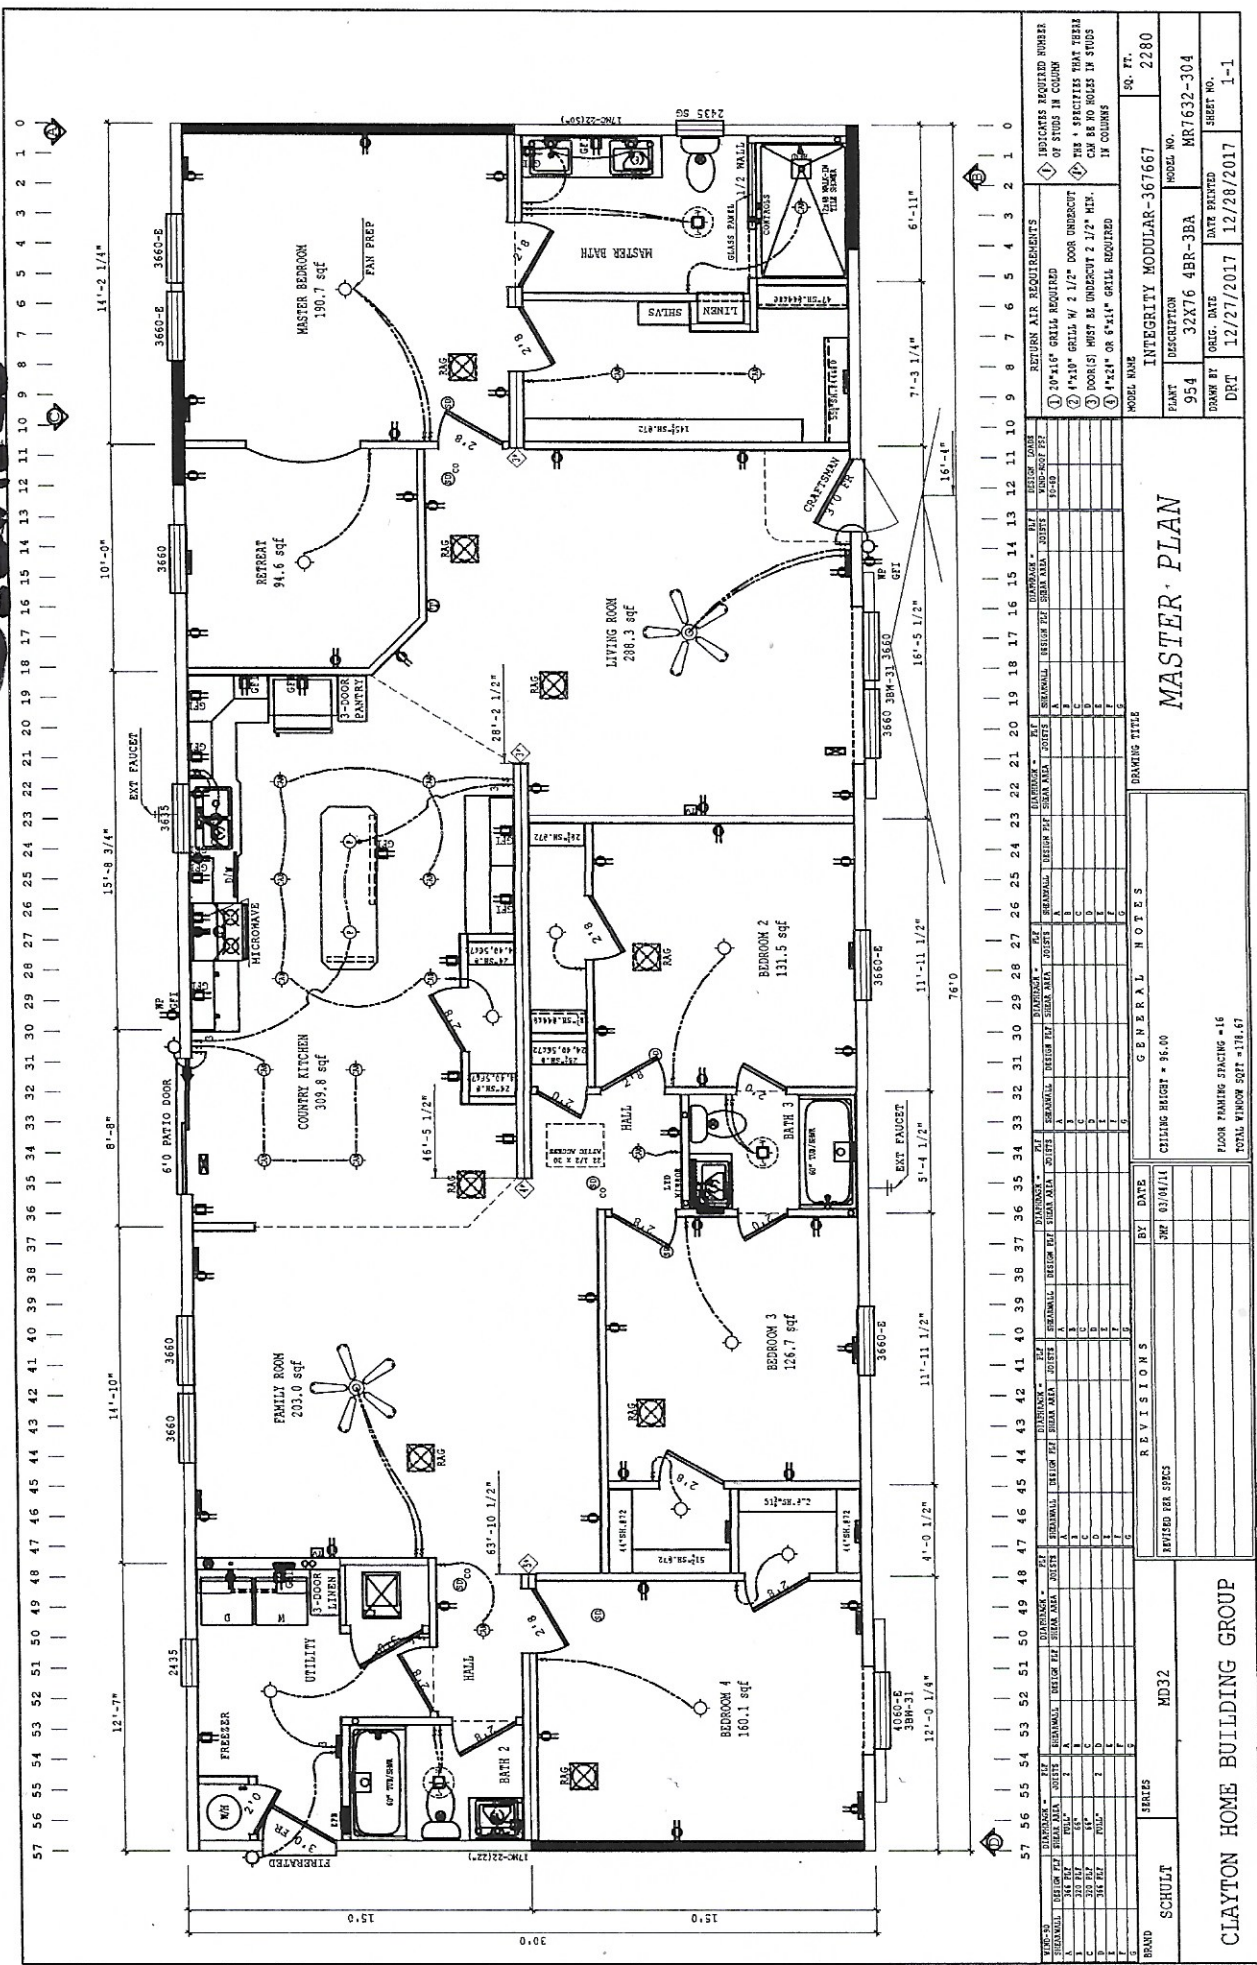

MASTER PLAN

MODEL NAME	INTEGRITY MODULAR-367667	SQ. FT.	2280
PART DESCRIPTION	32X76 4BR-3BA	MODEL NO.	MR7632-304
DRAWN BY	DRT	DATE PRINTED	12/28/2017
DATE	12/27/2017	SHEET NO.	1-1

NO.	DATE	BY	REVISIONS
1	03/01/11	SWF	REVISED PER SPEC
2			
3			
GENERAL NOTES	CEILING HEIGHT = 96.00
BRAND	SCHULT
MD32	
CLAYTON HOME BUILDING GROUP	

 RETURN AIR REQUIREMENTS
